

Stacker Doors



Region B:

N2	Wind Classification
400Pa	Serviceability
1000Pa	Ultimate Strength
150Pa	Water Penetration



STANDARD SIZES

Availability of standard sizes subject to wind load and water penetration requirements

Region C: Design wind pressure is calculated to 'AS/NZS 1170.2 Structural design actions – Wind action'

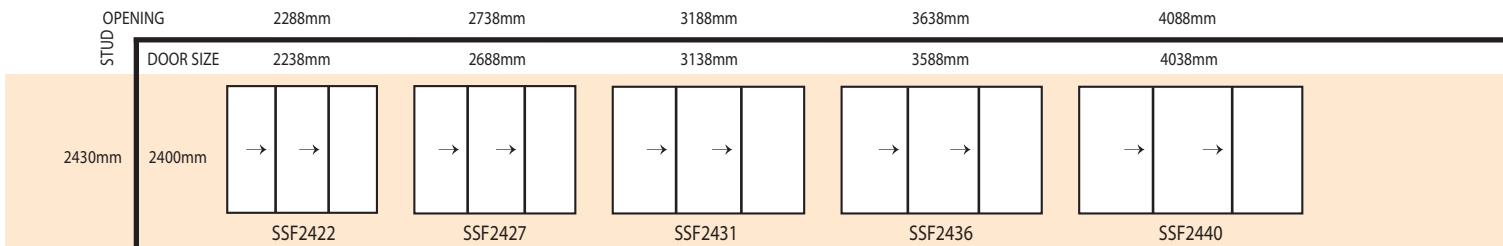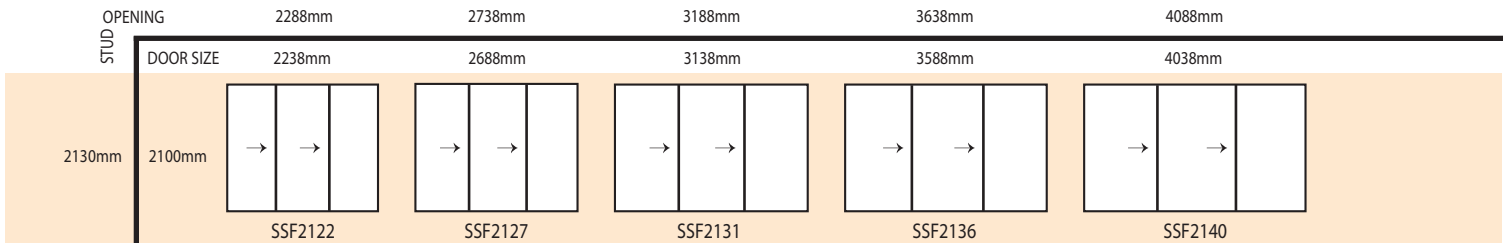


Also available in FSS configuration

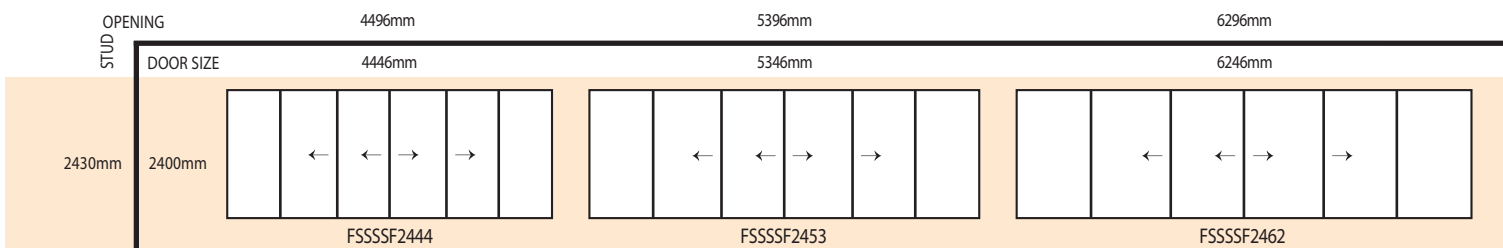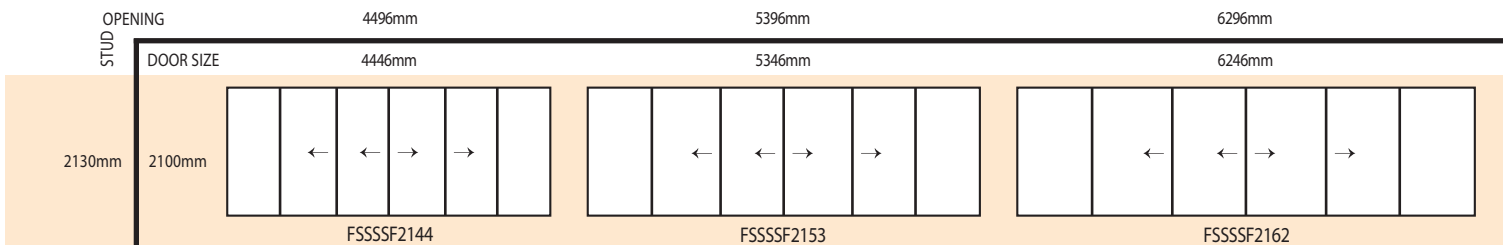

Non Standard Configurations Available

- Availability subject to local variations or climate requirements.
- Screening not available in these non standard configurations.

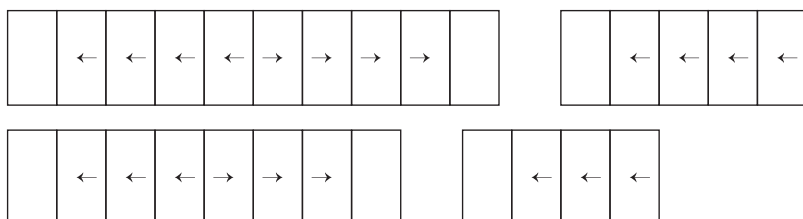

S = Sliding Panel
F = Fixed Panel (Viewed from exterior)

Note: Stacker Doors may be subject to local variation or regulatory requirements